








## 6,00

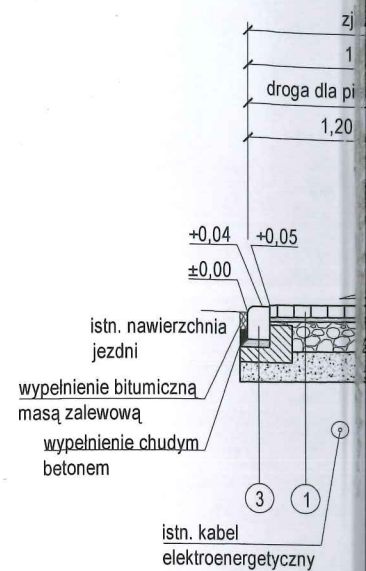

zjazd	droga dla pieszych do regulacji
6,00	1,30

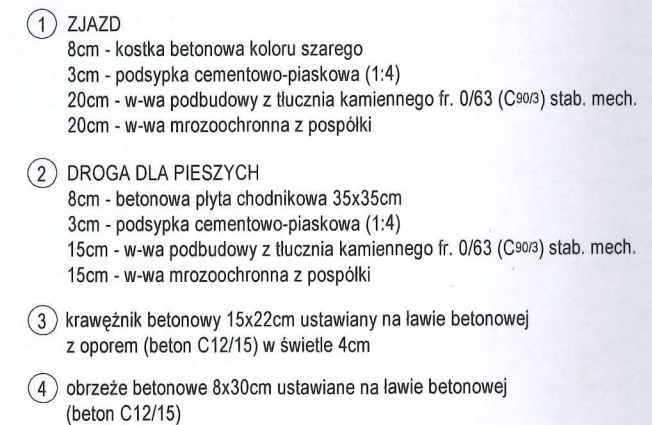

obrzeże 8x30  
skala 1:25

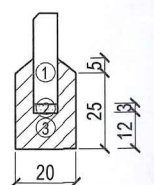

- ① Obrzeże 8x30cm - 1,0m
- ② Podsyпка cem. - piaskowa (1:4) - 0,002m<sup>3</sup>
- ③ Beton klasy C12/15 - 0,04m<sup>3</sup>